


Skizze Brückenbohlen - Eiche -
50 St. ZW WE 01 Wernersberg / B48
(incl. 5 "Reserve")

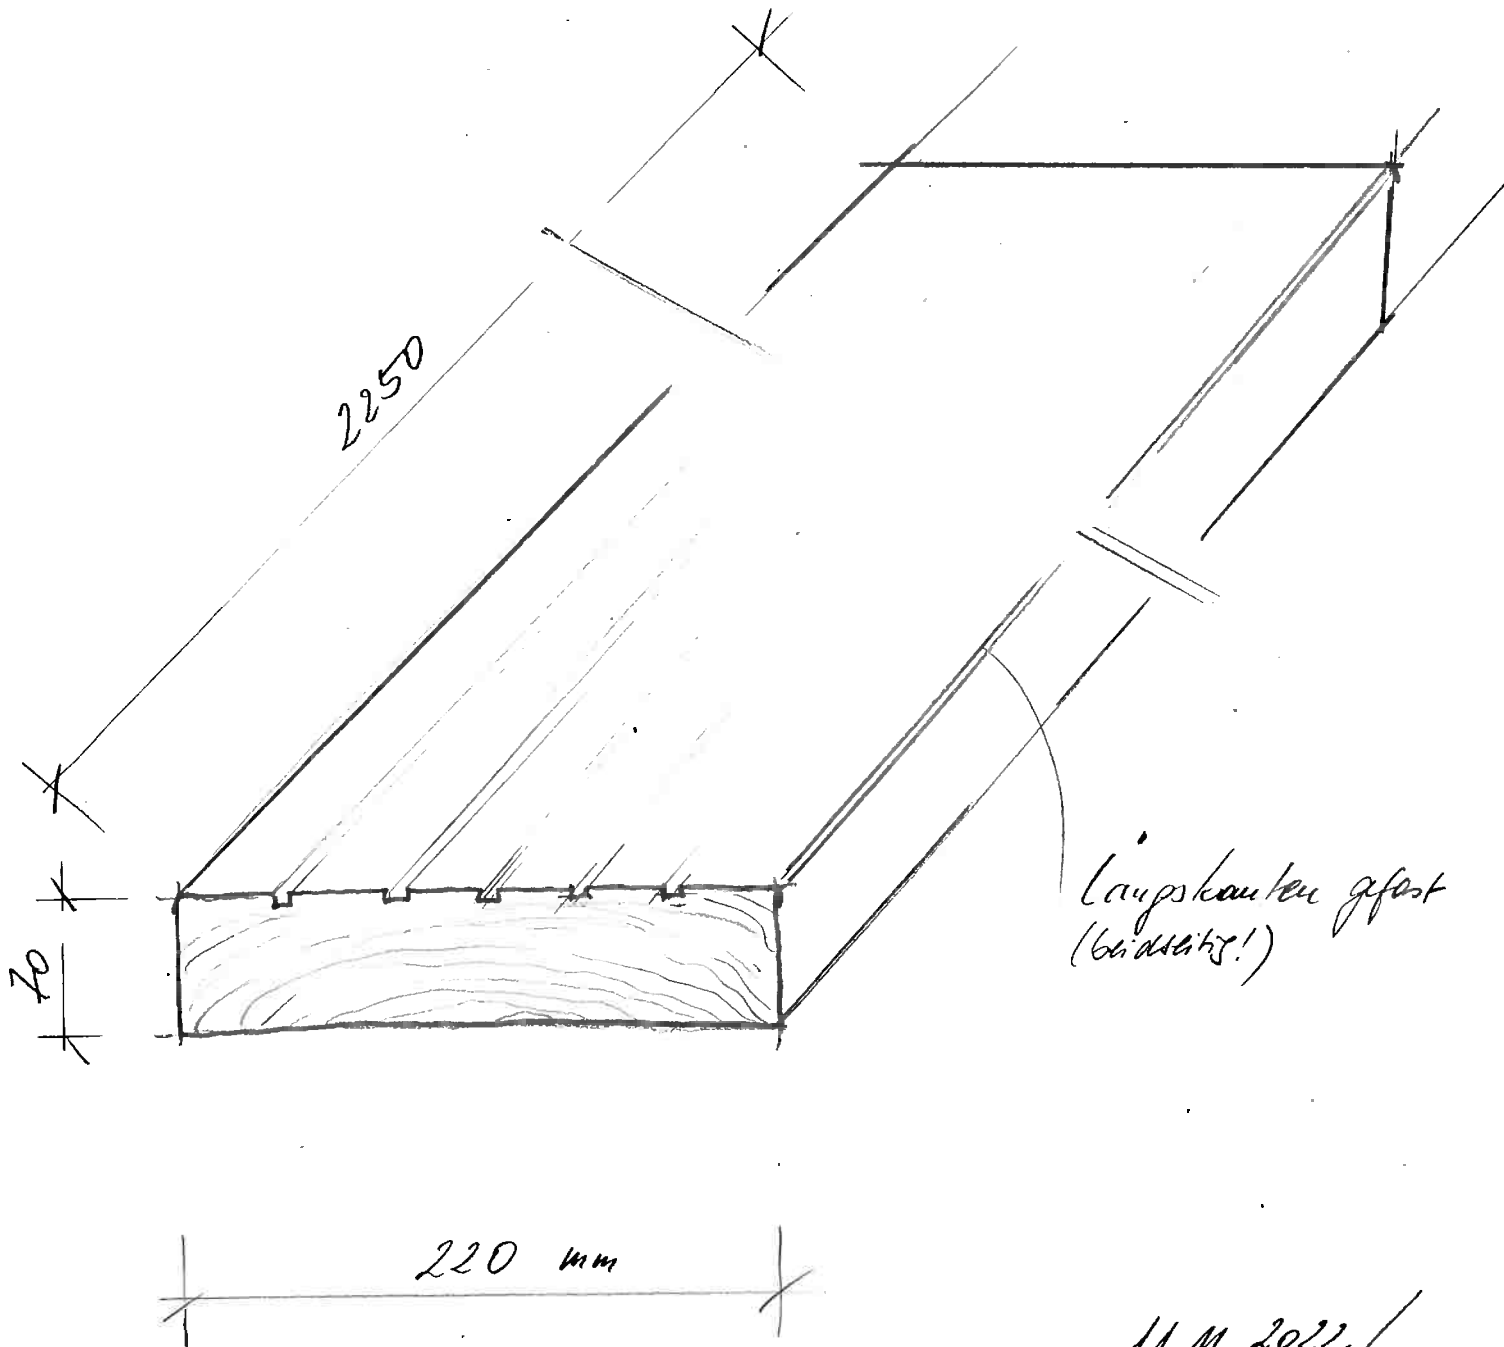

11.11.2022